

Kilkenny County Council

Pre-part 8, Johnstown

Council Meeting April 2021



Part 8 Proposal Canal Road, Johnstown 19 unit phased development



Part 8 Proposal Canal Road, Johnstown



Canal Road Houses Johnstown, Co. Kilkenny



By

Kilkenny County Council

BUILDING CONDITION REPORT

Client:

Kilkenny County Council,
County Hall,
John Street,
Kilkenny


Document: 20063-DR1


Issue: PR2

Kilgallen & Partners
Consulting Engineers
3 Daniels Business Park,
Kilkenny
Tel : 056 7701090
Email : info@kilgallen.ie
Web : www.kilgallen.ie

November 2020



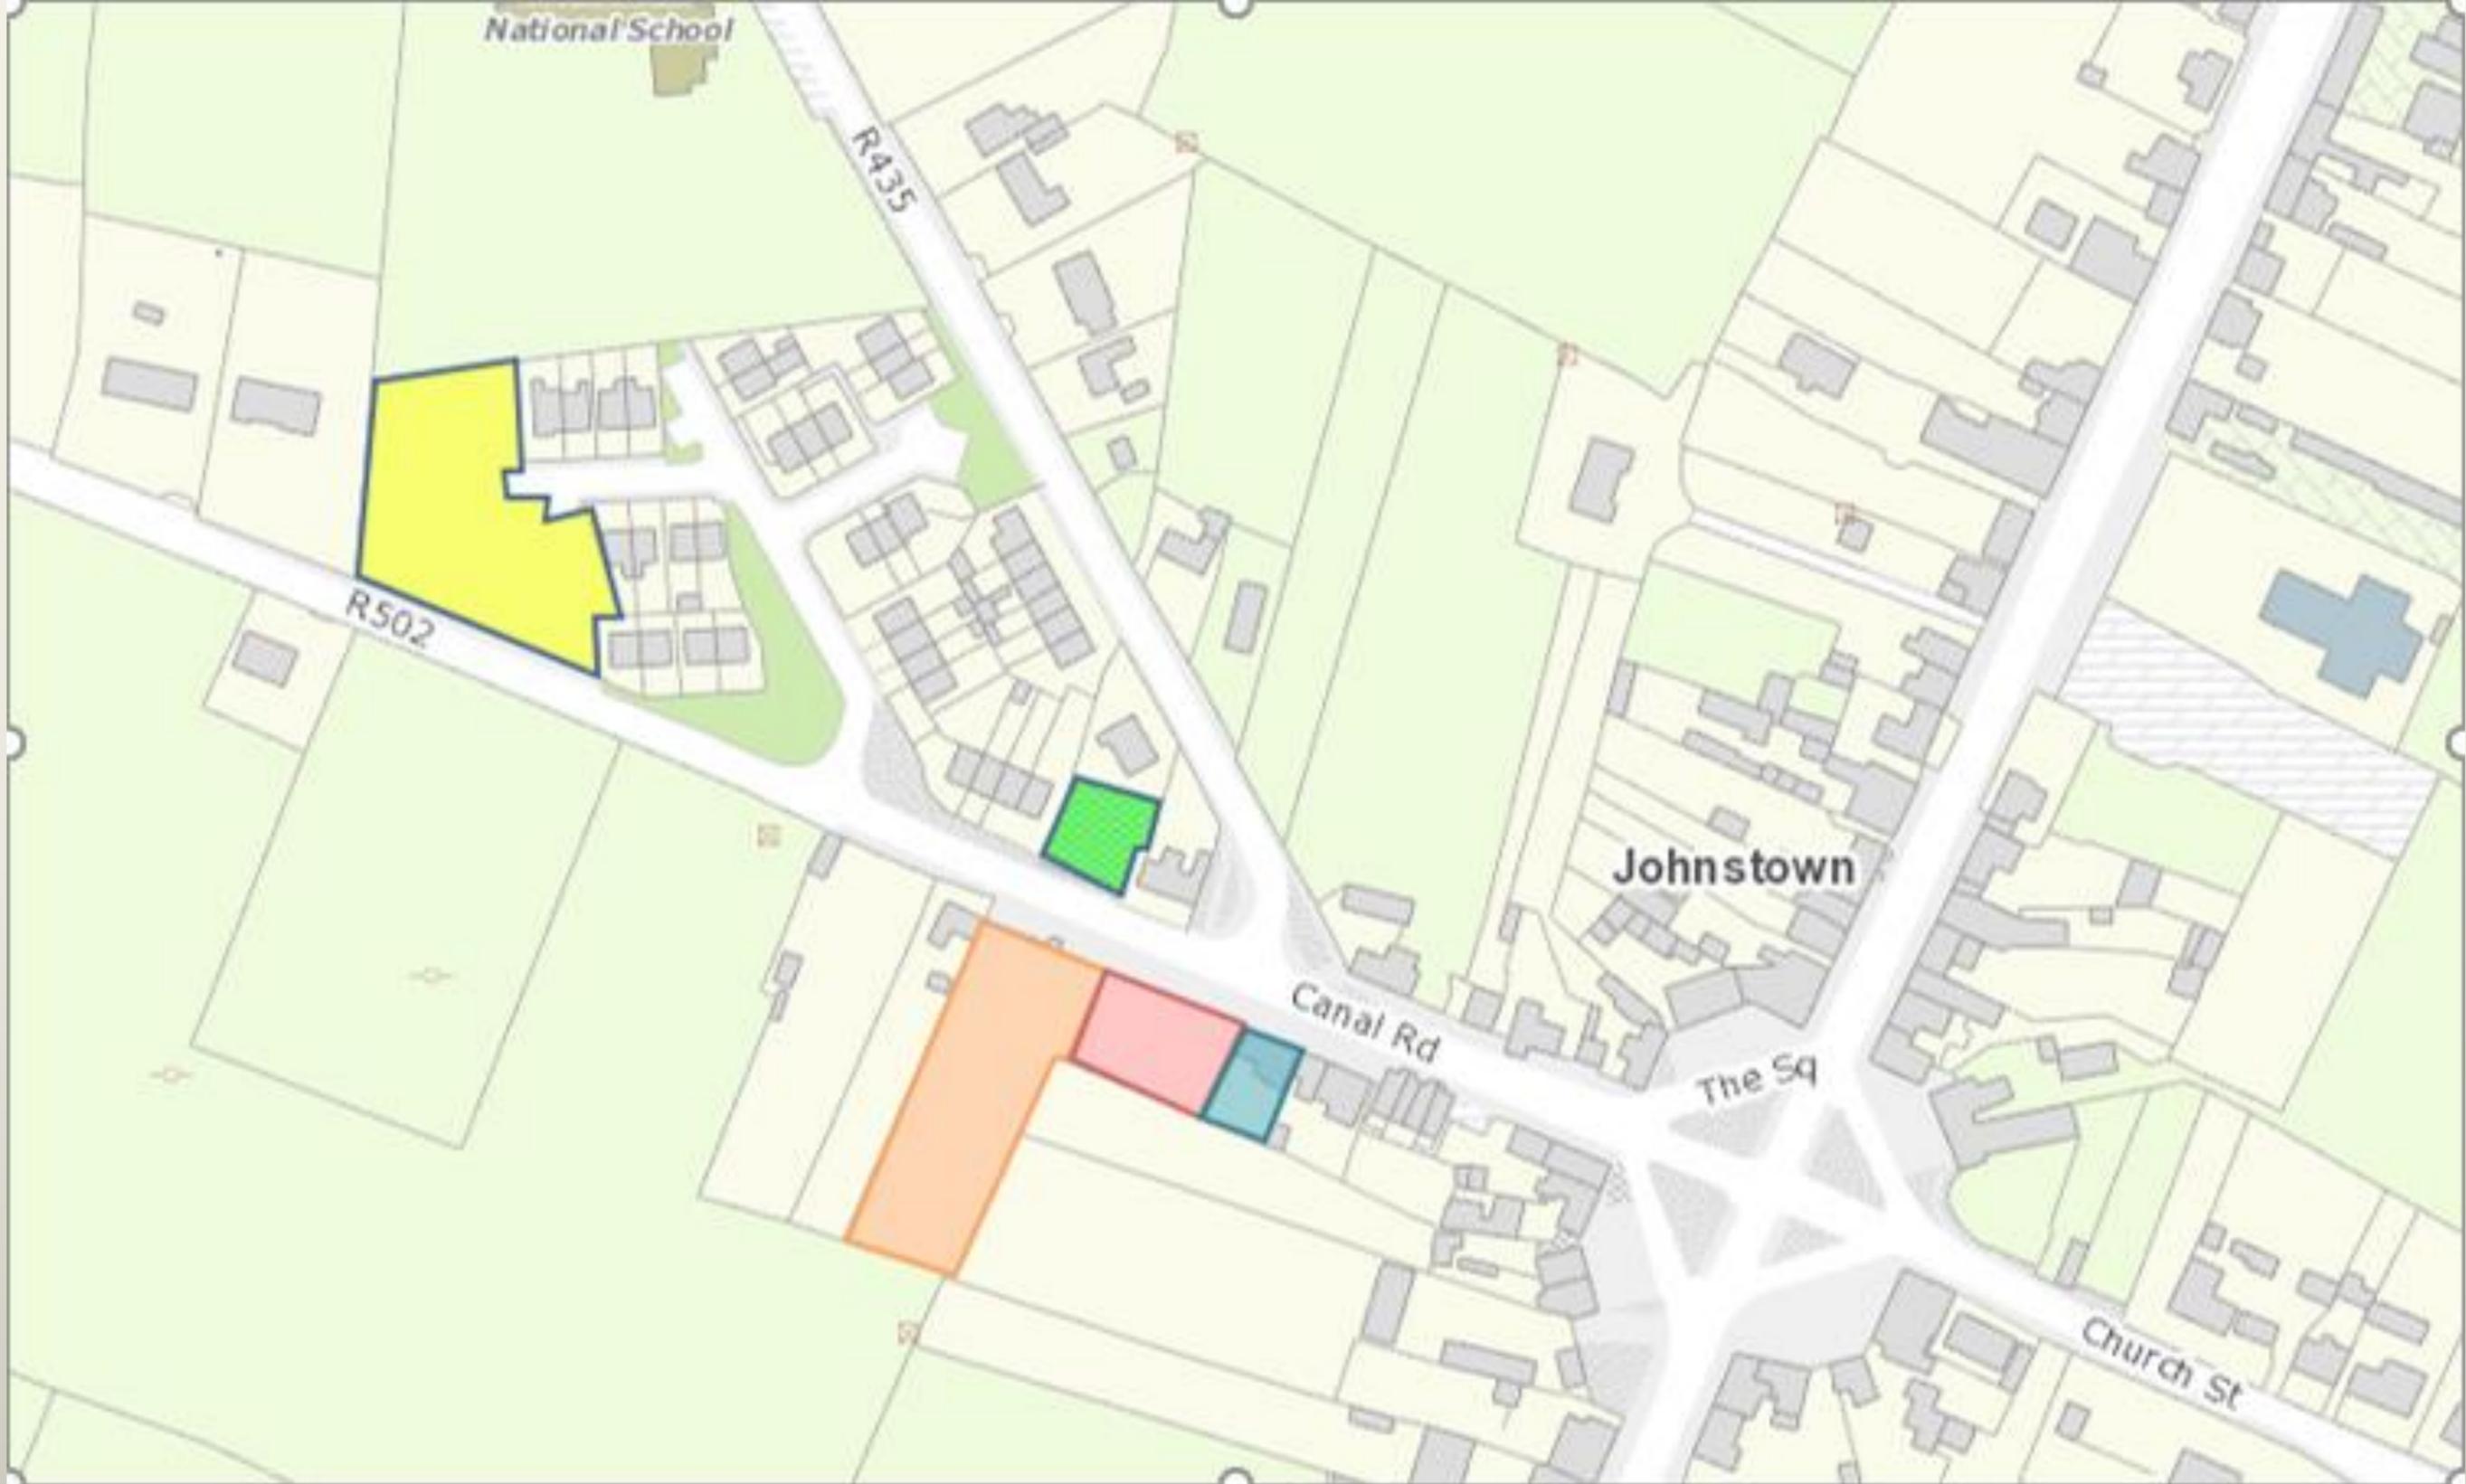

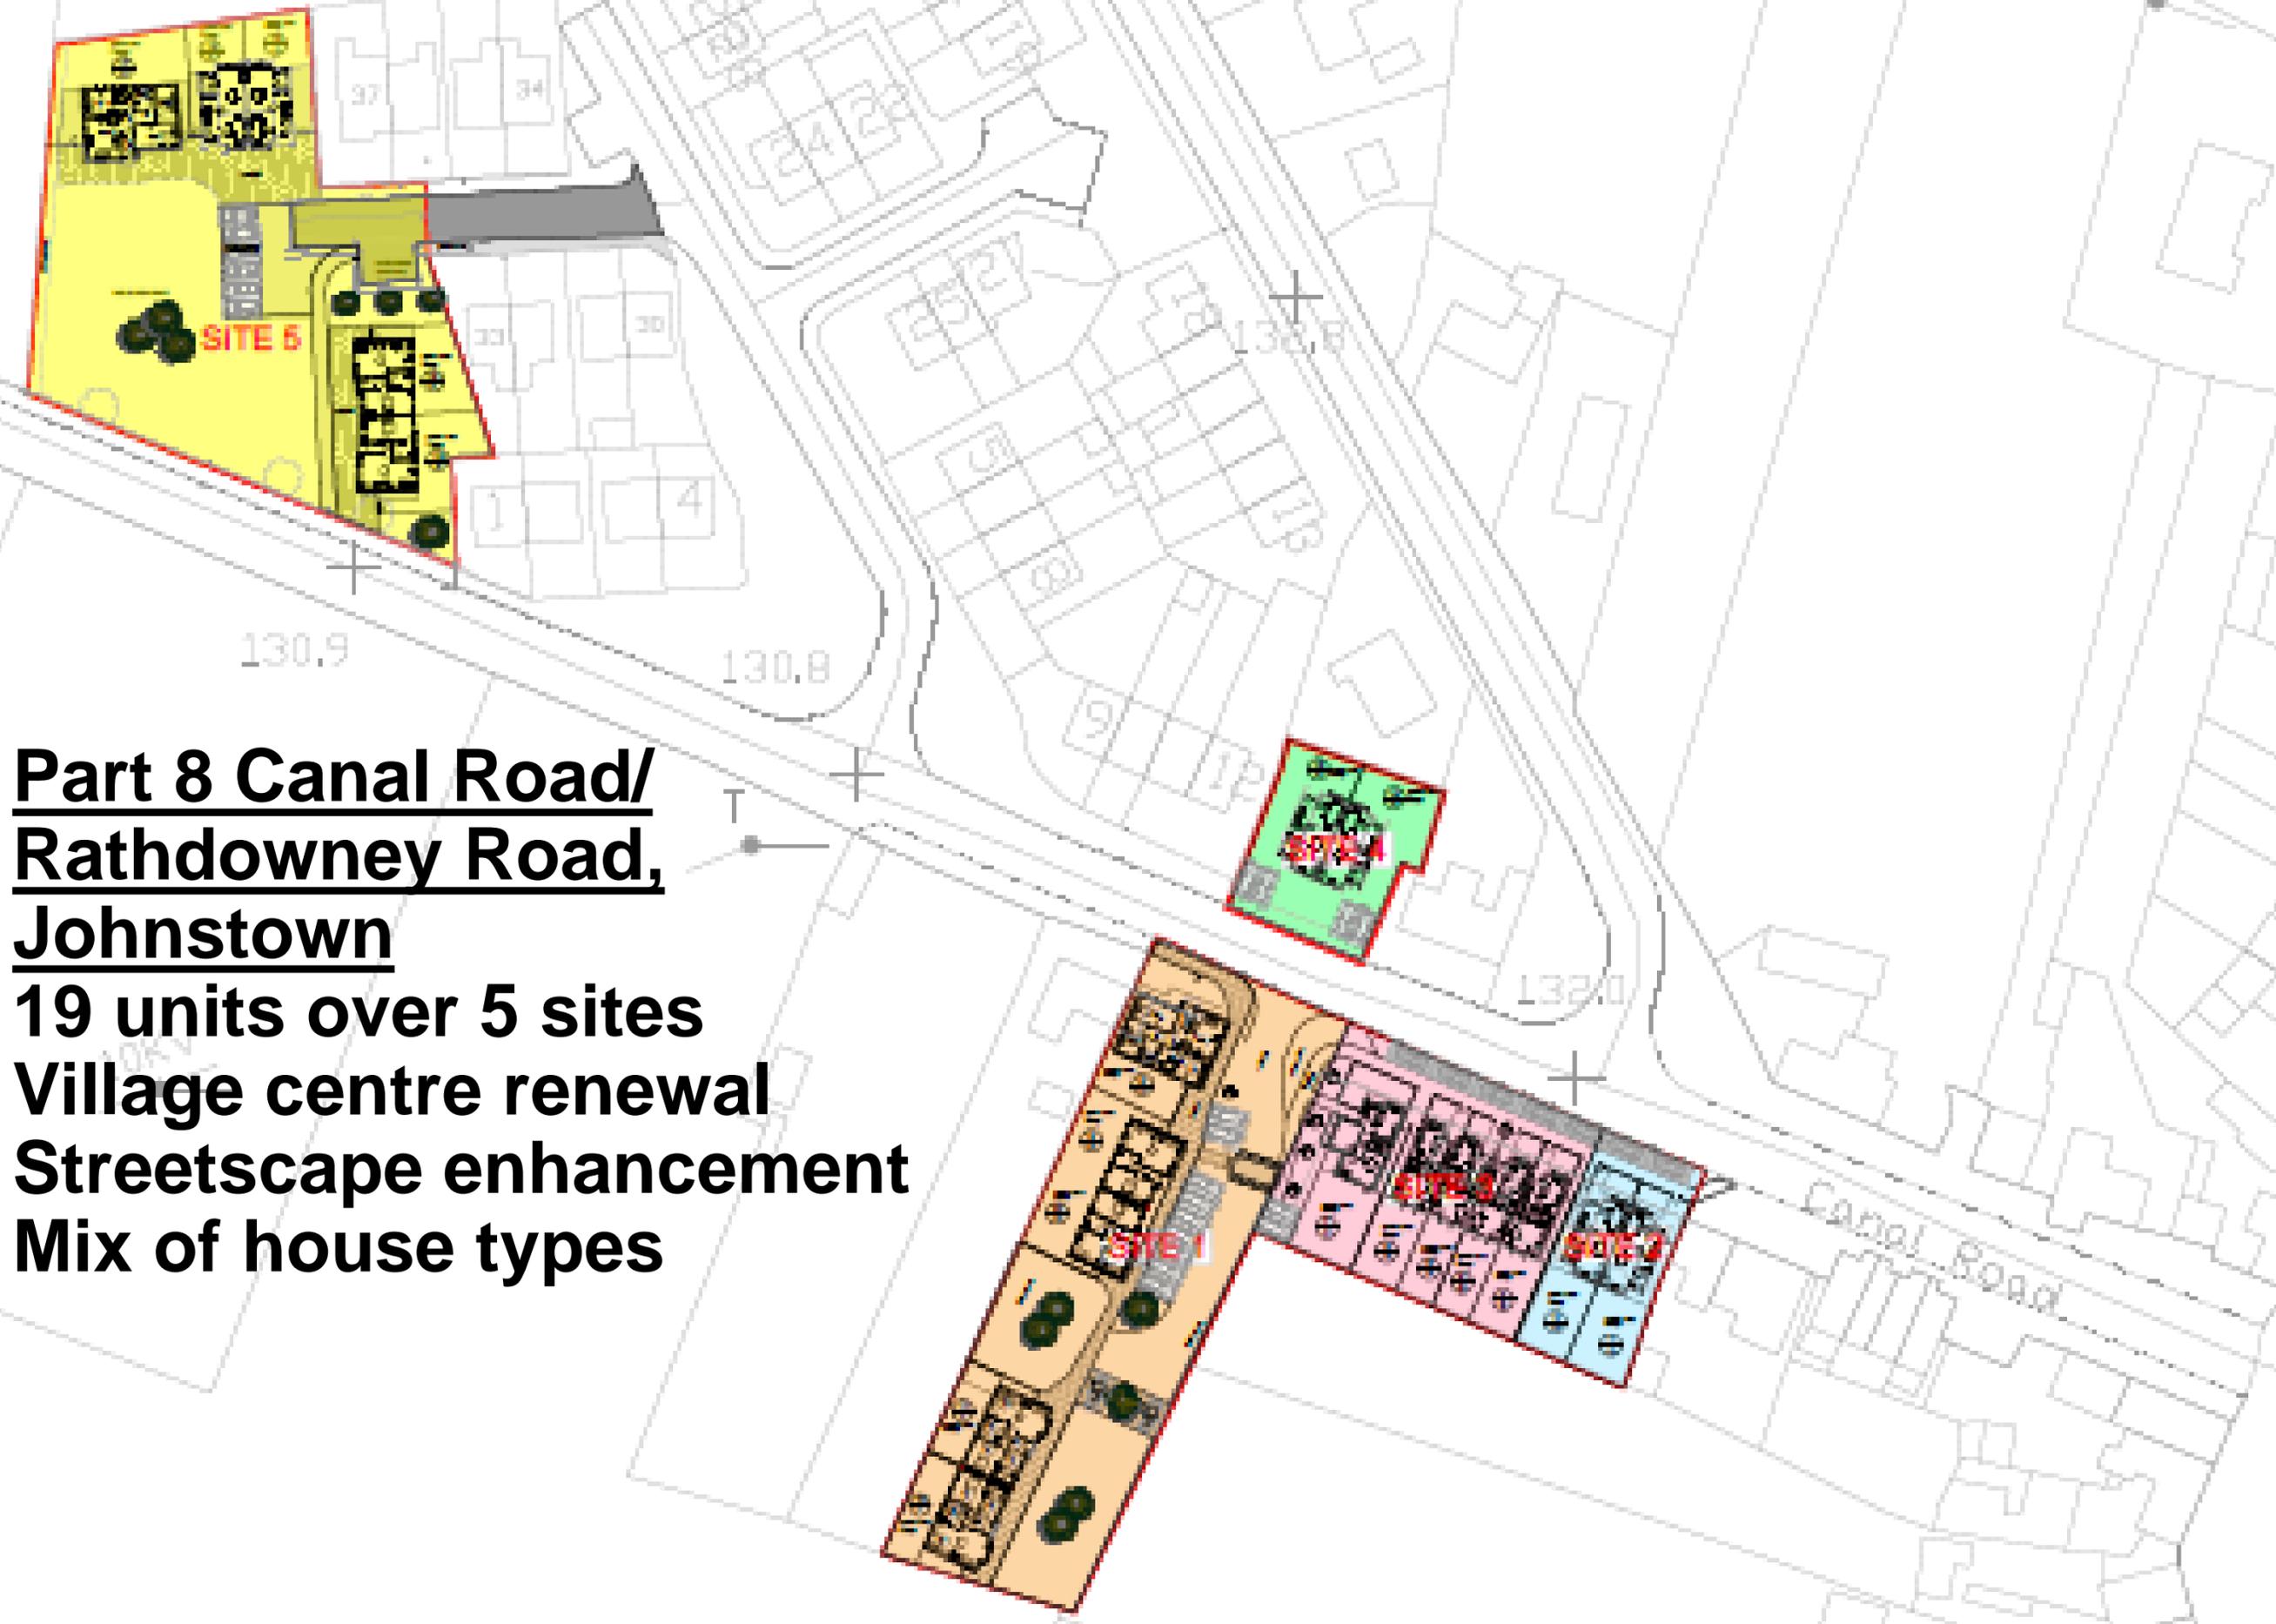

- Site 1 
- Site 2 
- Site 3 
- Site 4 
- Site 5 



**Part 8 Canal Road/
Rathdowney Road,
Johnstown**
19 units over 5 sites
Village centre renewal
Streetscape enhancement
Mix of house types

<small>APPROVED DEVELOPMENT PLAN FOR THE PROPOSED HOUSING DEVELOPMENT AT CANAL ROAD, JOHNSTOWN, CO. DUBLIN</small>		
NO.		DATE
<small>HOUSING PROJECT AT CANAL ROAD, JOHNSTOWN, CO. DUBLIN</small>		
<small>SITE LOCATION MAP</small>		

Current Housing Need – Johnstown

	1 Bed	2 Bed	3 Bed	4 Bed	Total
No.	12	21	10	5	48
% of Total	25%	44%	21%	10%	100%



CANAL ROAD					
SITE REF.	UNIT REF.	HOUSE TYPE	STOREY	NO. UNITS	COMMENT
1	D	2 bed detached	1	1	Cottage/site acquired for housing in 2017 by KCC
	E	1 bed semi	1	2	
	F	2 bed semi	1	2	
2	A	3 bed semi	2	2	Infill replacement of 2 derelict houses acquired by CPO in 2019
3	B	2 bed terrace	2	4	Agreement to purchase by KCC in place
	C	3 bed detached	2	1	
4	A	3 bed semi	2	2	Agreement to purchase by KCC in place
RATHDOWNNEY ROAD ESTATE					
5	A	3 bed semi	2	2	Completion of existing LA estate
	D	2 bed detached	1	1	
	E	1 bed semi	1	2	
TOTAL NO. OF HOUSING UNITS PROPOSED				19	



Canal Road Johnstown

Combination 4 sites including
CPO of 2 derelict houses &
Infill development

Mix of family & age-friendly
units:

5 No. 1 & 2 bed single storey

6 No. 2 bed two storey


3 No. 3 bed two storey



Site Layout Plan. Scale, 1:500

Rathdowney Road completion

- 2 No. 2 bed single storey
- 1 No. accessible single storey
- 2 No. 3 bed two storey
- Landscaping & public realm

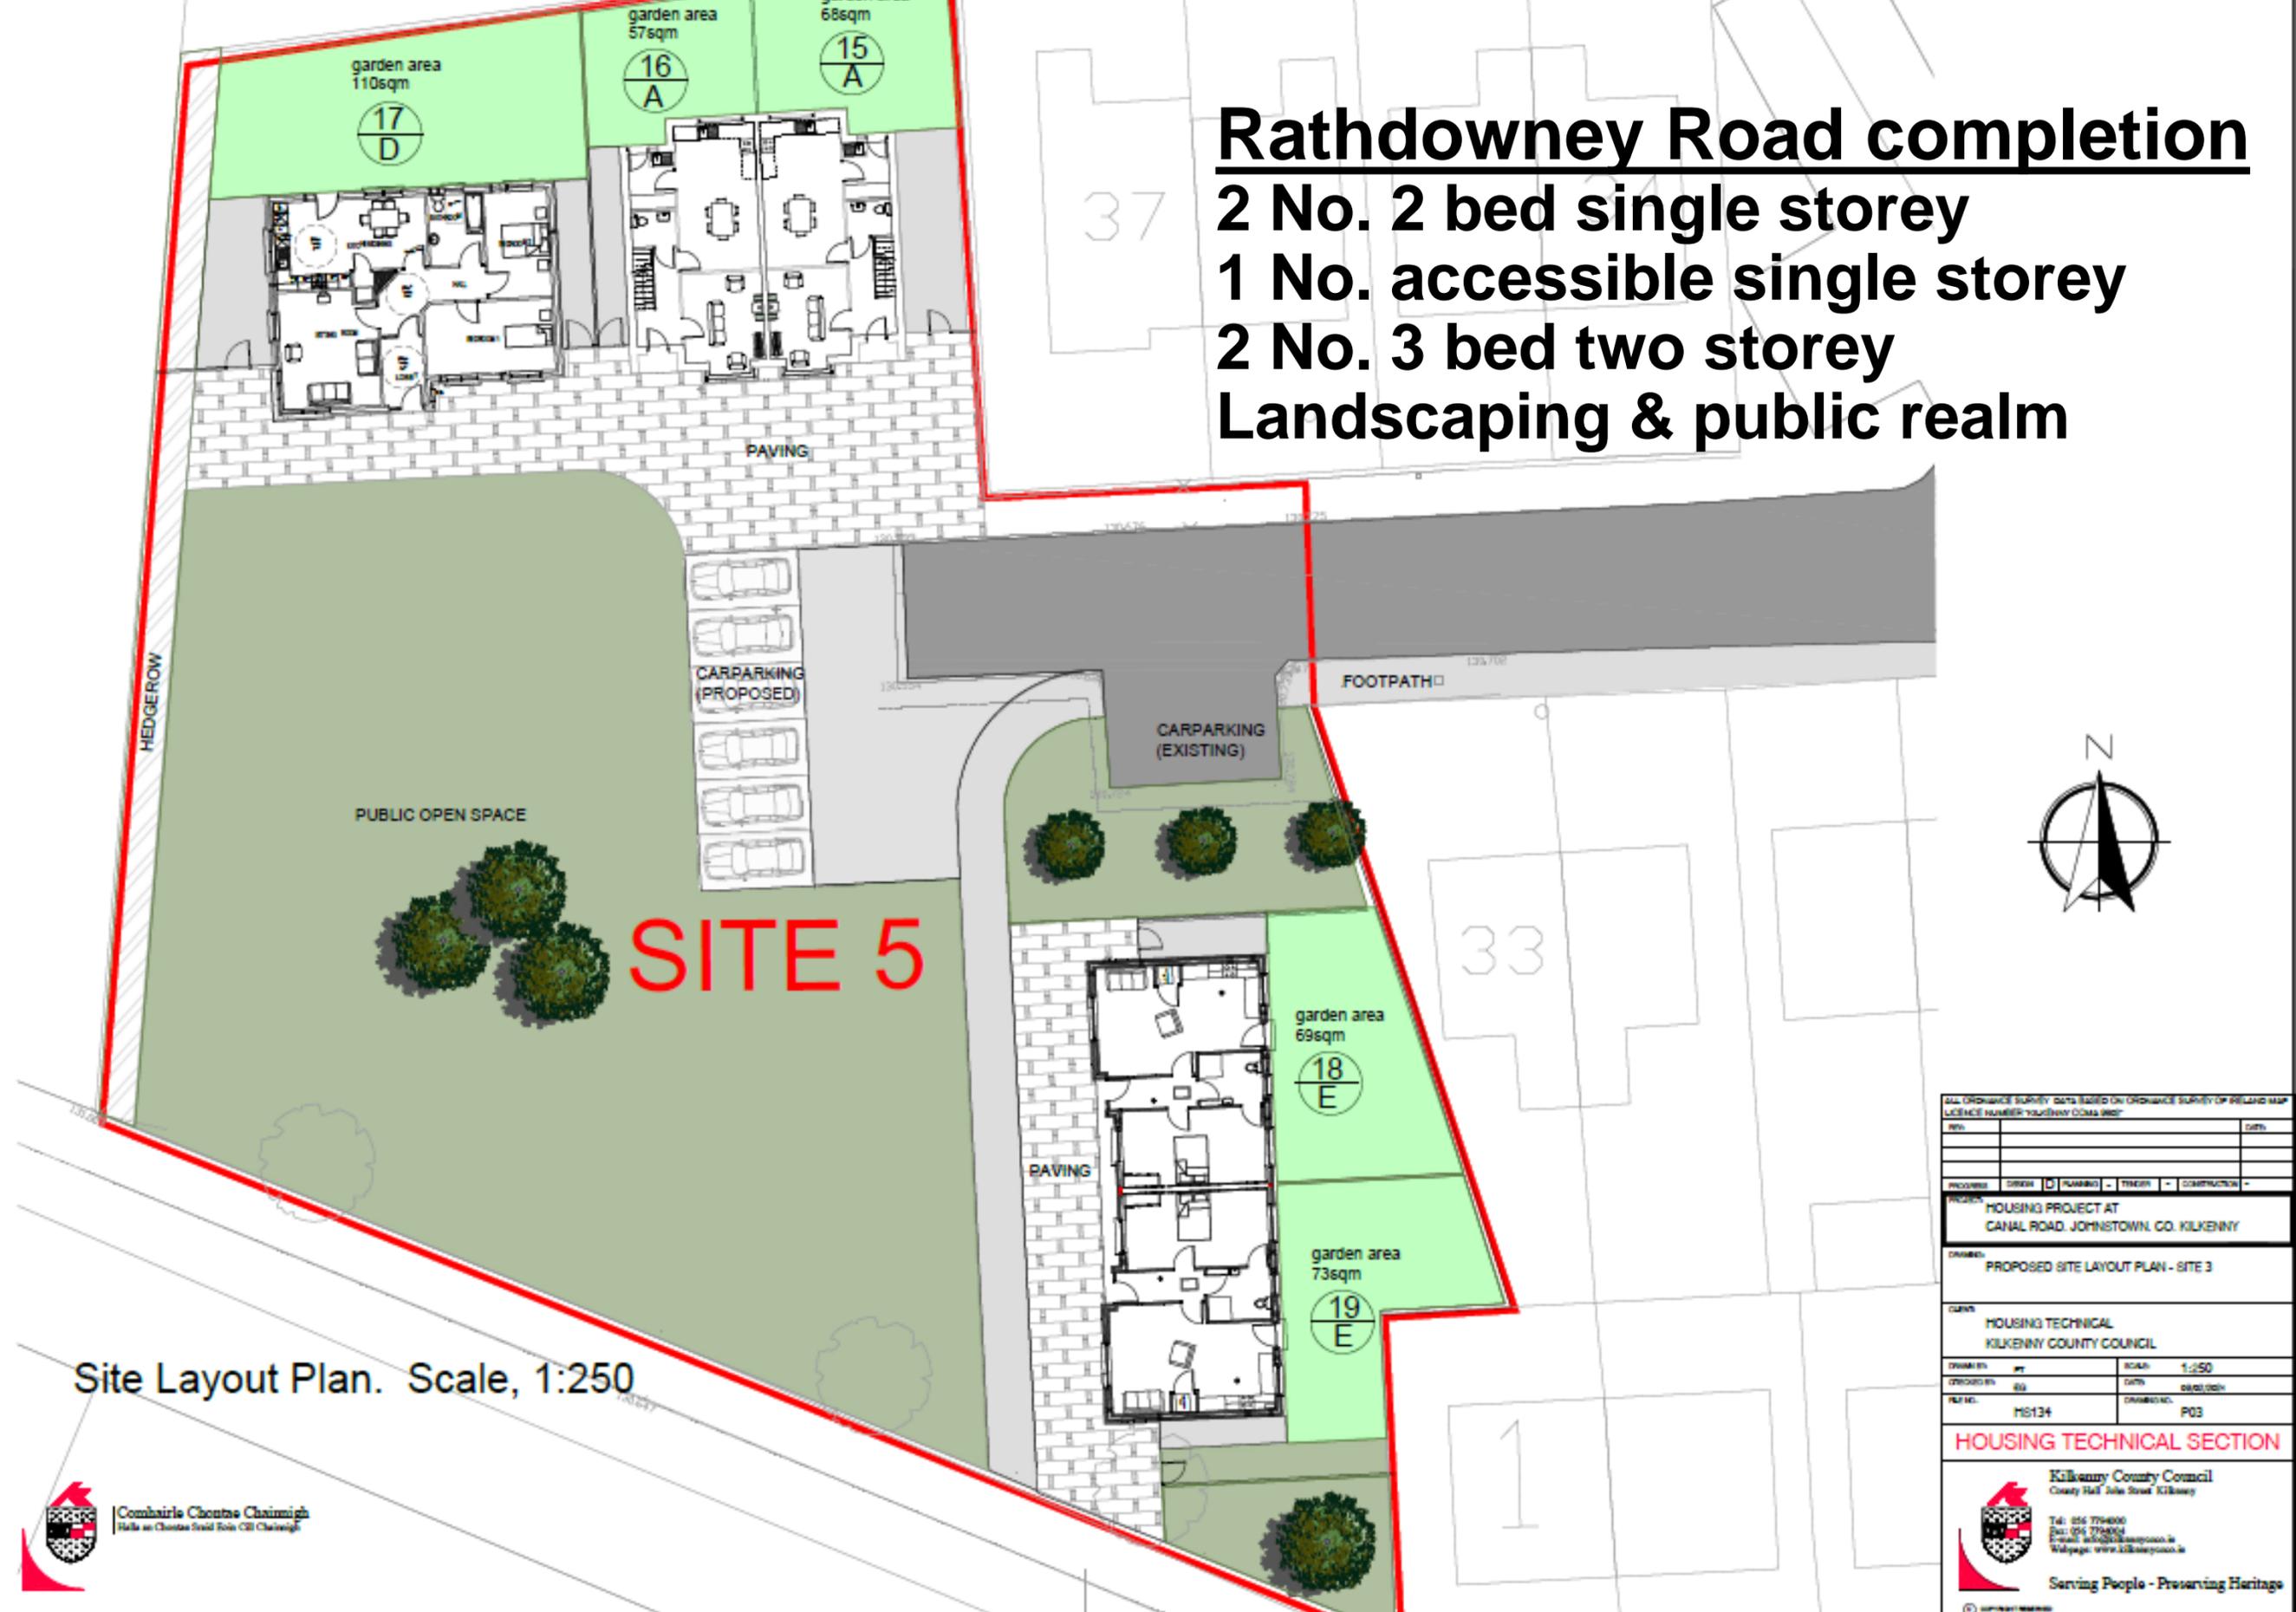

Site Layout Plan. Scale, 1:250



Re
Ire



「thank you.」